

**RELEVU APARTAMENT NR.4**

**- ETAJ 1 -**


**SCARA 1:100**

<b>Nr. Cadastral al terenului</b>	<b>Suprafata</b>	<b>Adresa imobilului</b>	
<b>226142-C1-U4</b>	<b>10.615mp</b>	<b>STR. DAMBOVITEI, NR.40, ET.1, AP.4</b>	
<b>Cartea Funciara colectiva nr.</b>		<b>UAT</b>	<b>BUCURESTI, SECTOR 6</b>
<b>Cod unitate individuala (U)</b>		<b>CF individuala</b>	<b>226142-C1-U4</b>

**Suprafata teren = 10.615mp**

**Suprafata parti comune = 9.972mp (0.766%)**

**Suprafata construita = 75.52mp**

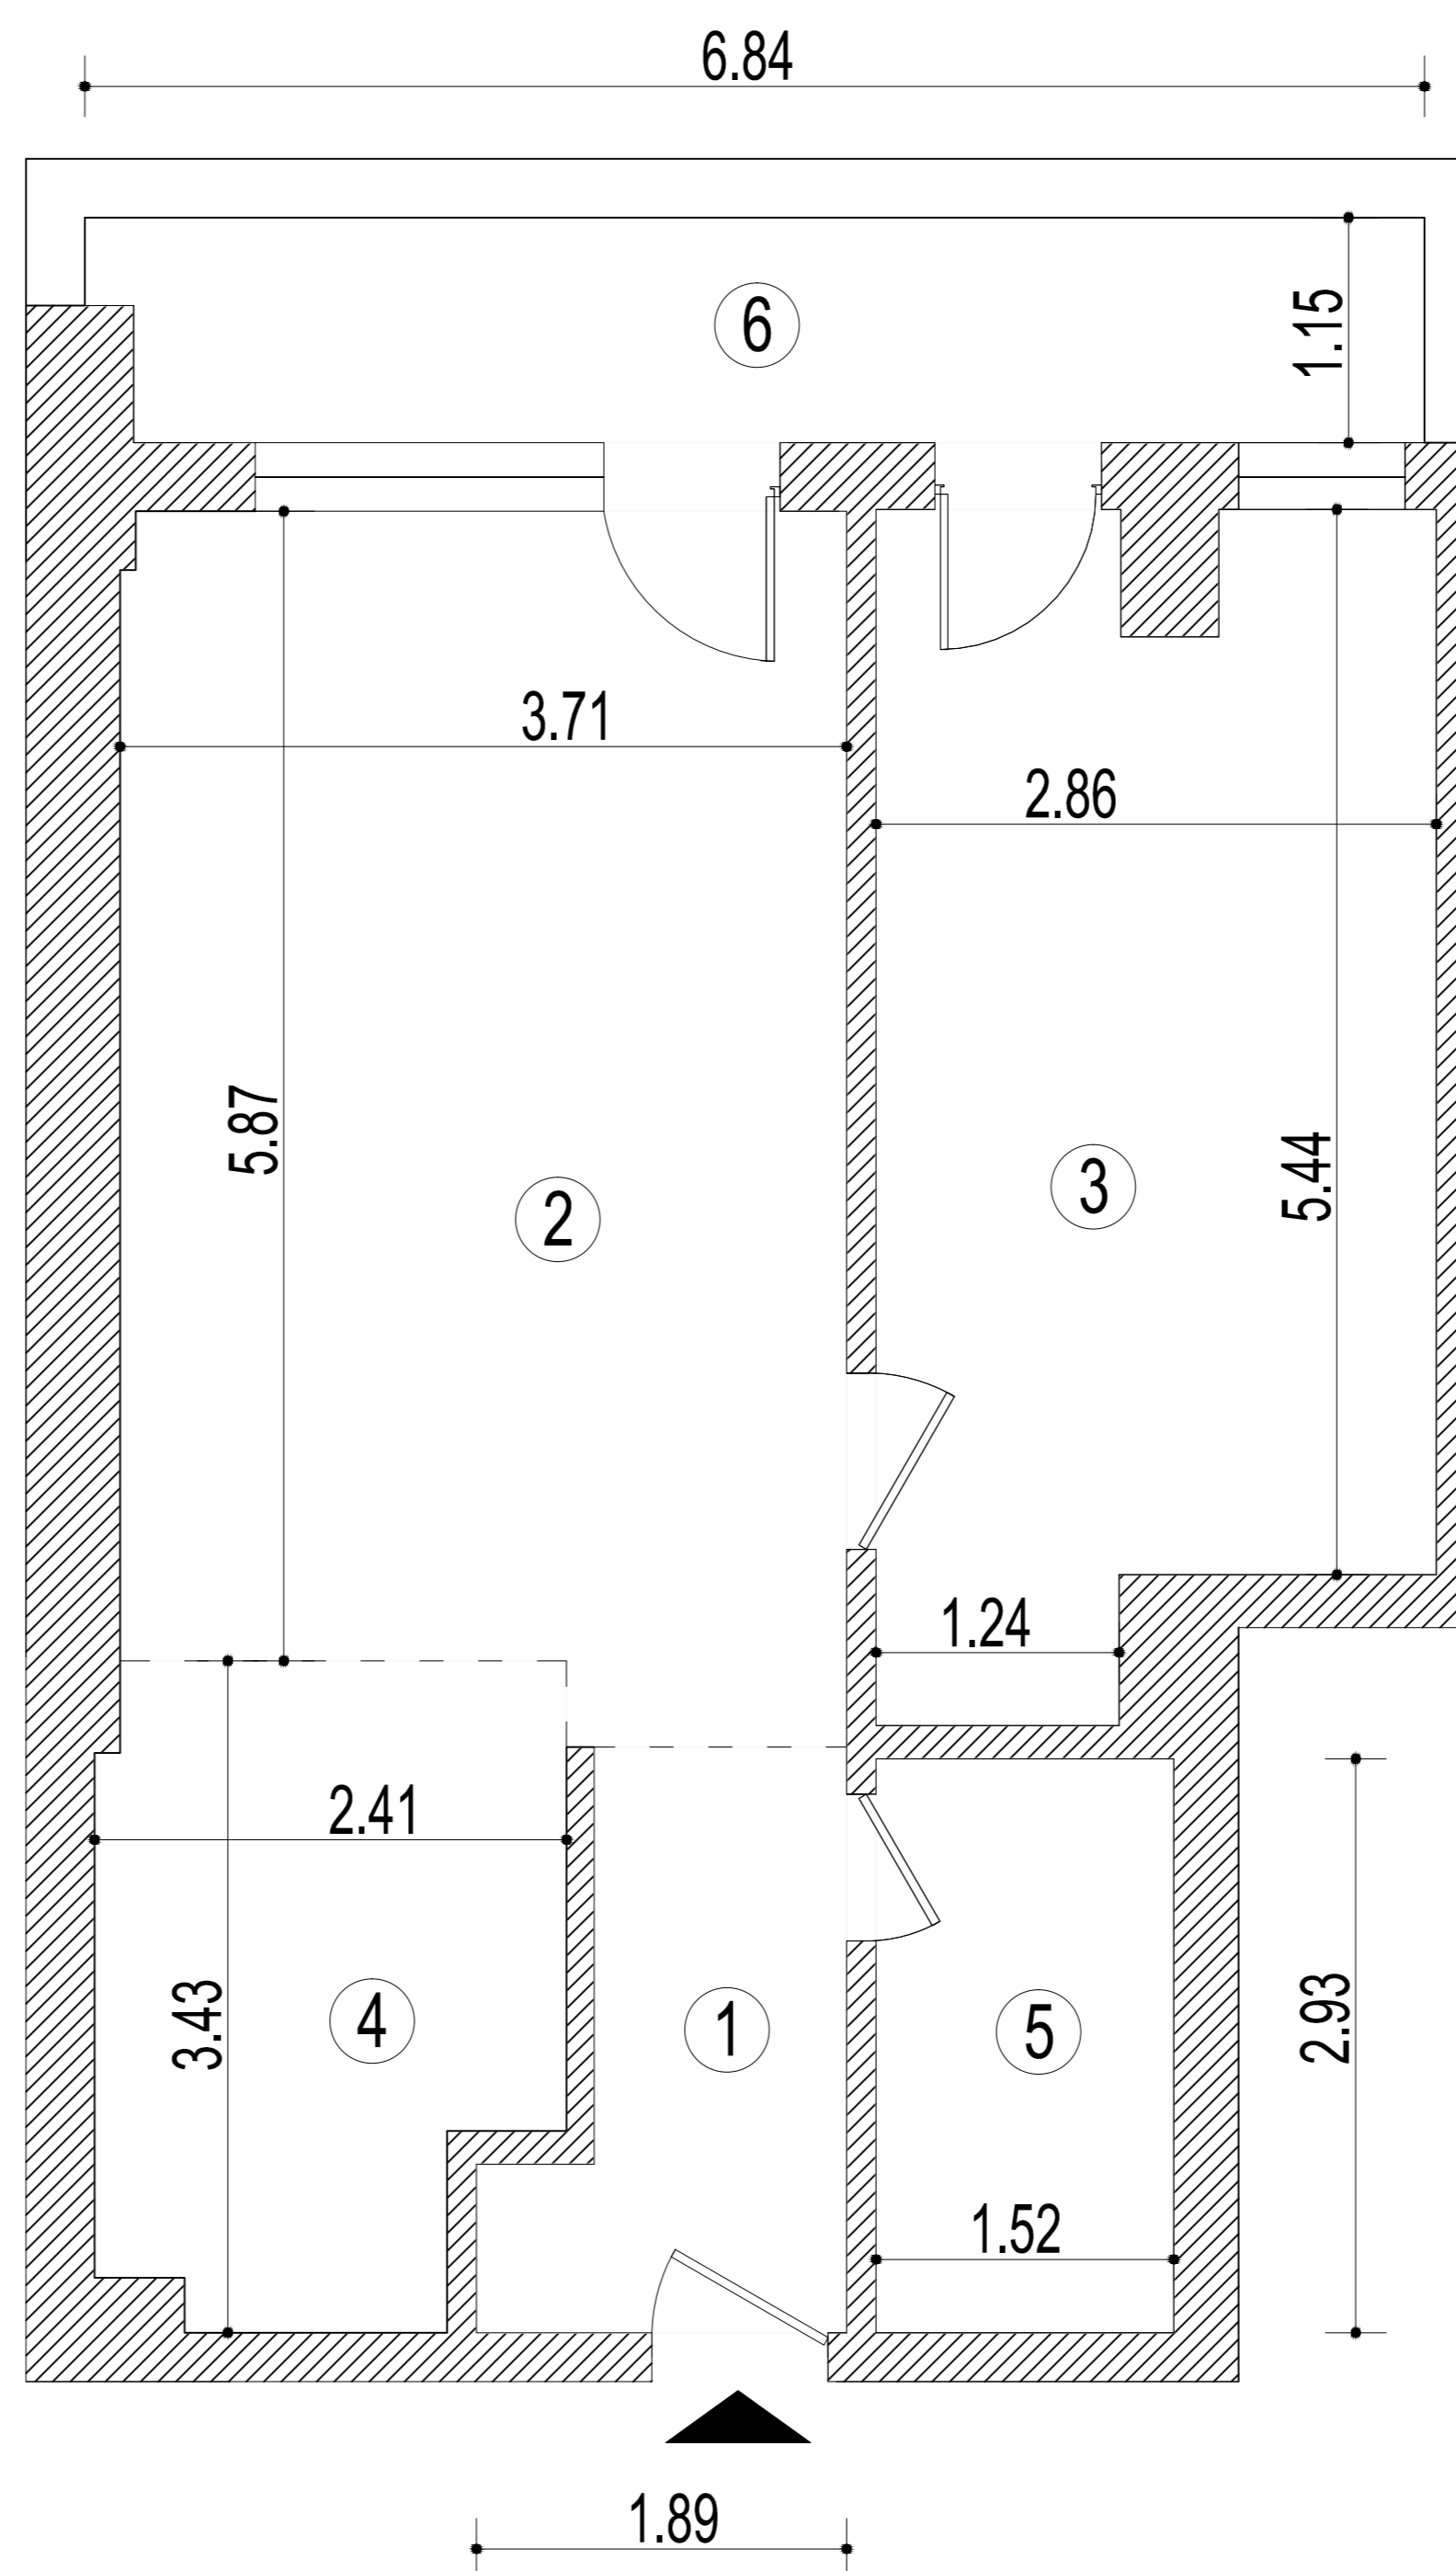

**RECAPITULATIE**

<b>Nr. incapere</b>	<b>Denumire incapere</b>	<b>Suprafata utila (mp)</b>
<b>1</b>	<b>Vestibul</b>	<b>4.37</b>
<b>2</b>	<b>Camera 1</b>	<b>22.38</b>
<b>3</b>	<b>Camera 2</b>	<b>16.19</b>
<b>4</b>	<b>Bucatarie</b>	<b>7.45</b>
<b>5</b>	<b>Baie</b>	<b>4.45</b>
<b>Suprafata utila = 54.84mp</b>		
<b>6</b>	<b>Balcon</b>	<b>7.69</b>
<b>Suprafata totala = 62.53mp</b>		
<b>Executant</b>		<b>Data</b>
<b>TUDOR NICUSOR</b>		<b>feb 2014</b>
<b>Receptionat</b>		<b>Data</b>