

RELEVEU APARTAMENT NR.8

- ETAJ 1 -


SCARA 1:100

Nr. Cadastral al terenului	Suprafata	Adresa imobilului	
226142-C1-U8	9.560mp	STR. DAMBOVITEI, NR.40, ET.1, AP.8	
Cartea Funciara colectiva nr.		UAT	BUCURESTI, SECTOR 6
Cod unitate individuala (U)		CF individuala	226142-C1-U8

Suprafata teren = 9.560mp

Suprafata parti comune = 8.981mp (0.689%)

Suprafata construita = 66.97mp

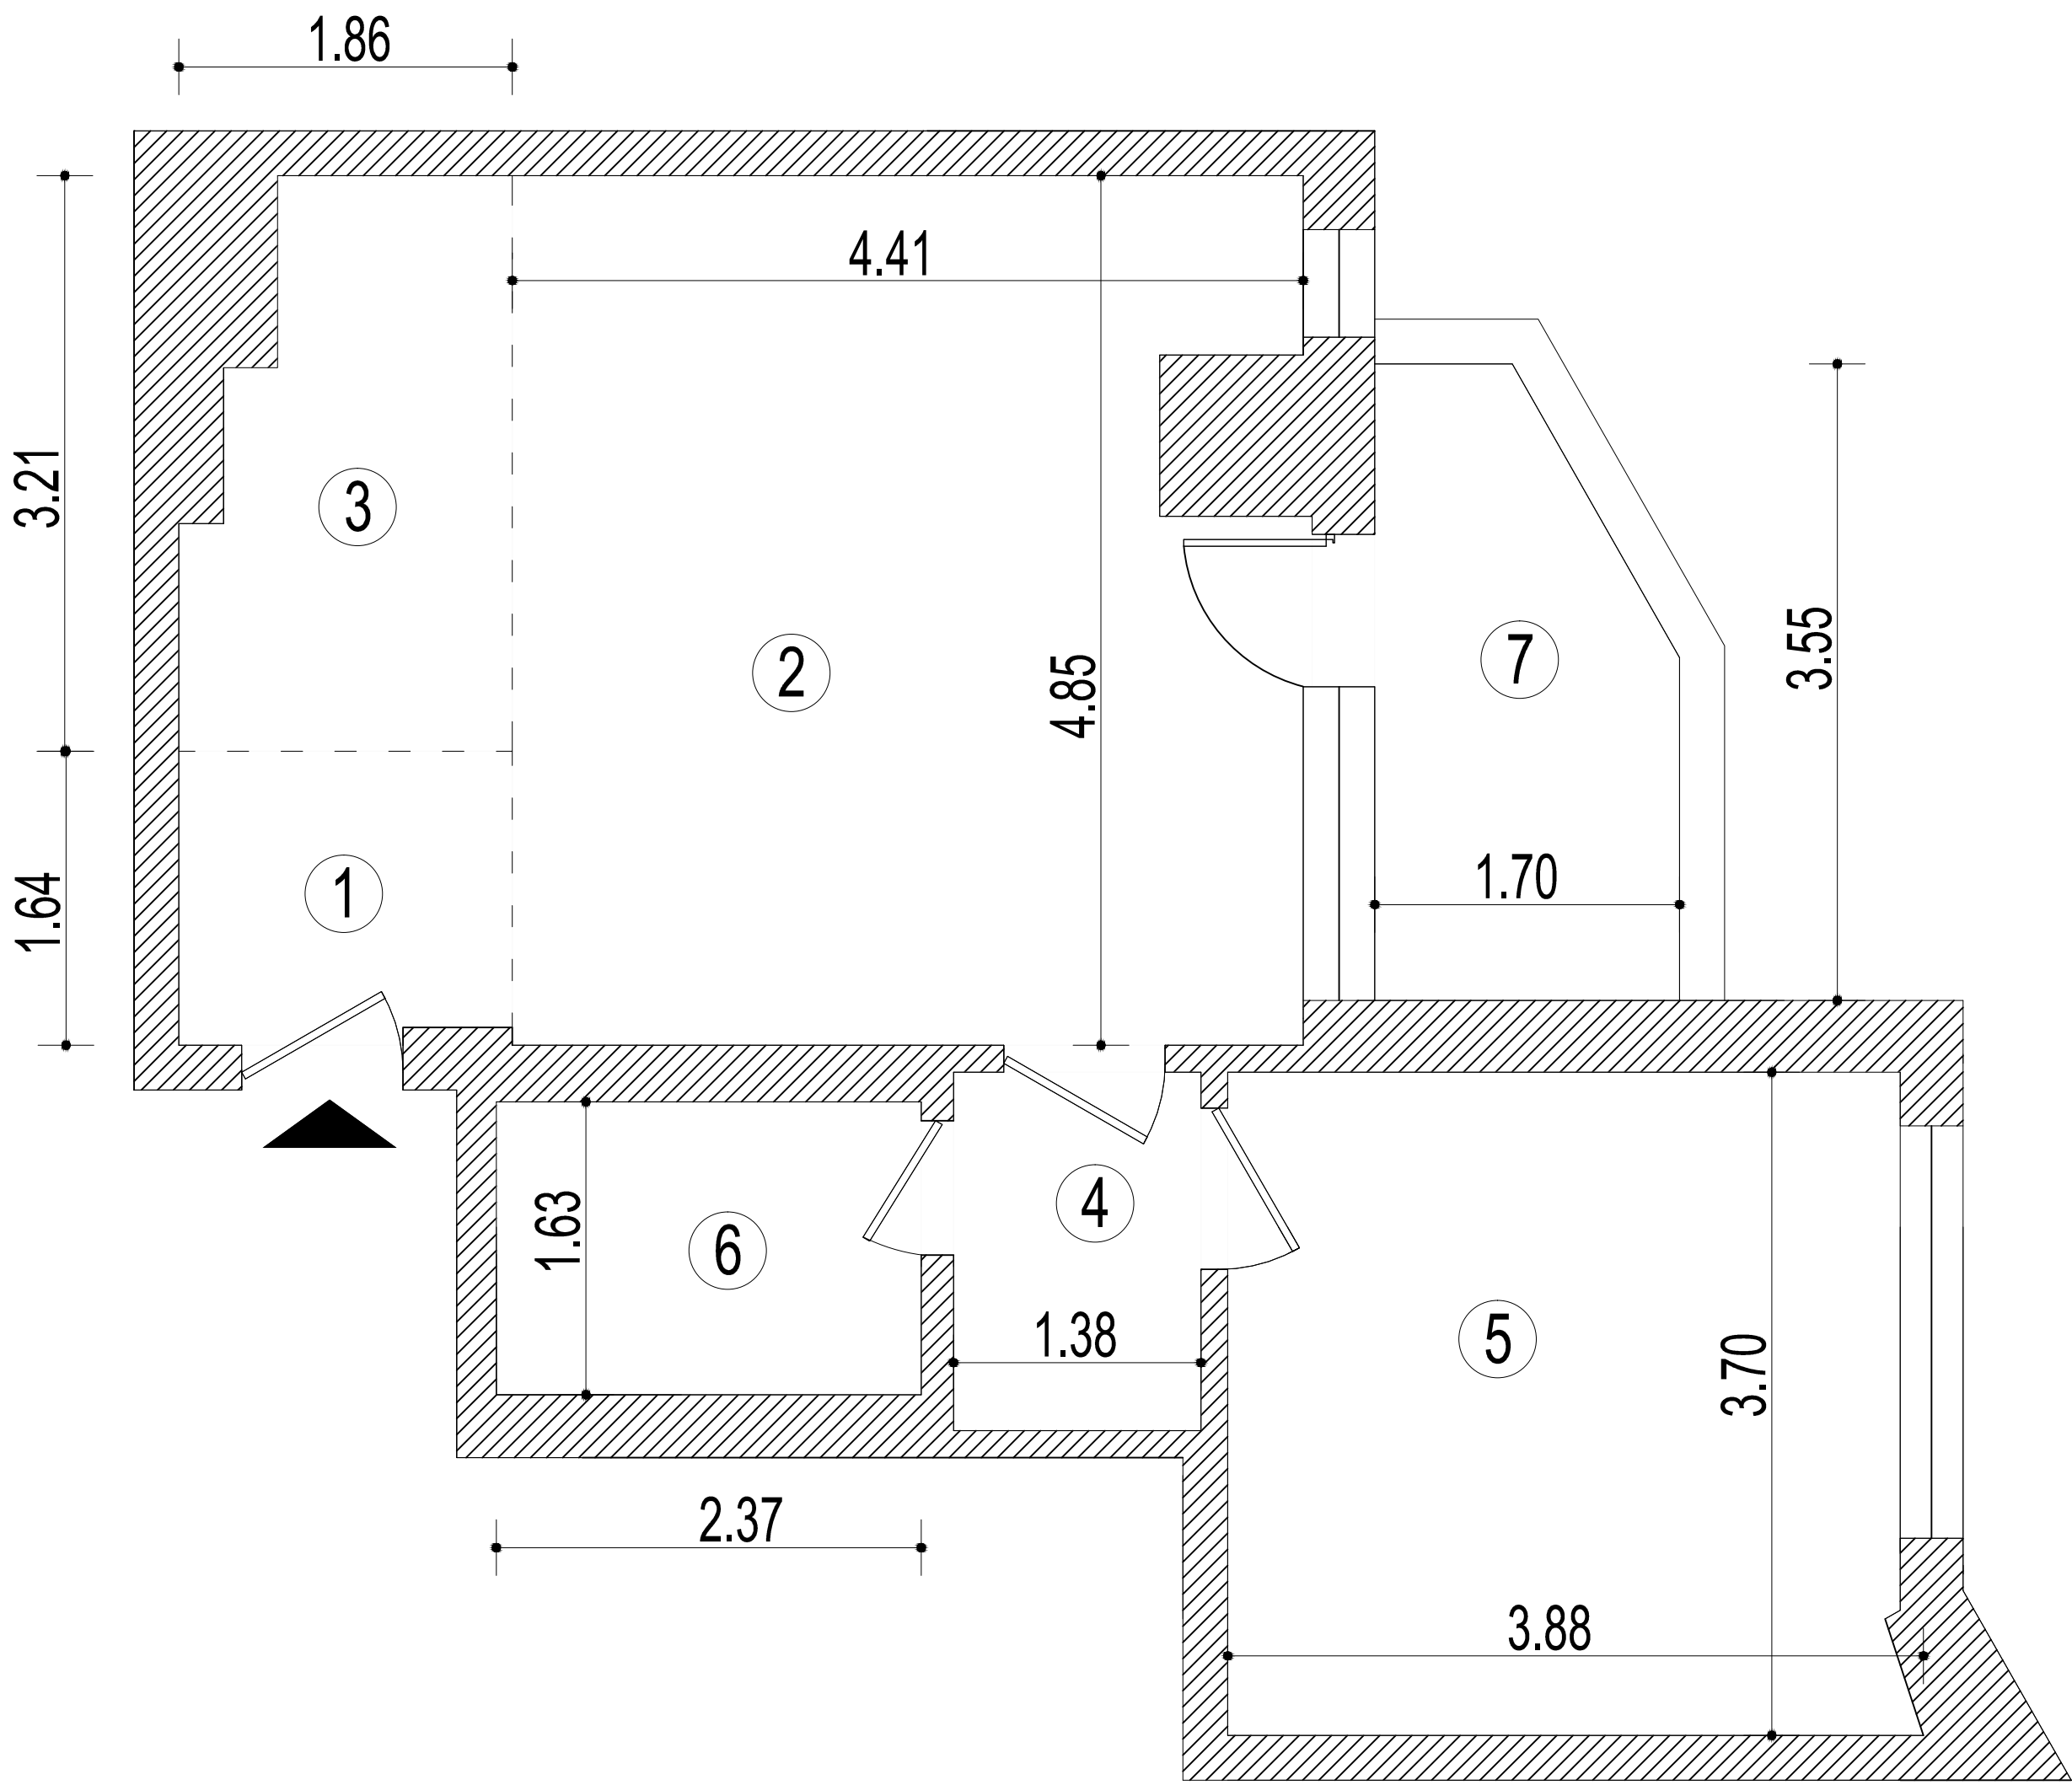

RECAPITULATIE		
Nr. incapere	Denumire incapere	Suprafata utila (mp)
1	Vestibul	2.99
2	Camera 1	20.72
3	Bucatarie	5.16
4	Hol	2.76
5	Camera 2	13.89
6	Baie	3.87
Suprafata utila = 49.39mp		
7	Balcon	5.27
Suprafata totala = 54.66mp		
Executant		Data
TUDOR NICUSOR		feb 2014
Receptionat		Data