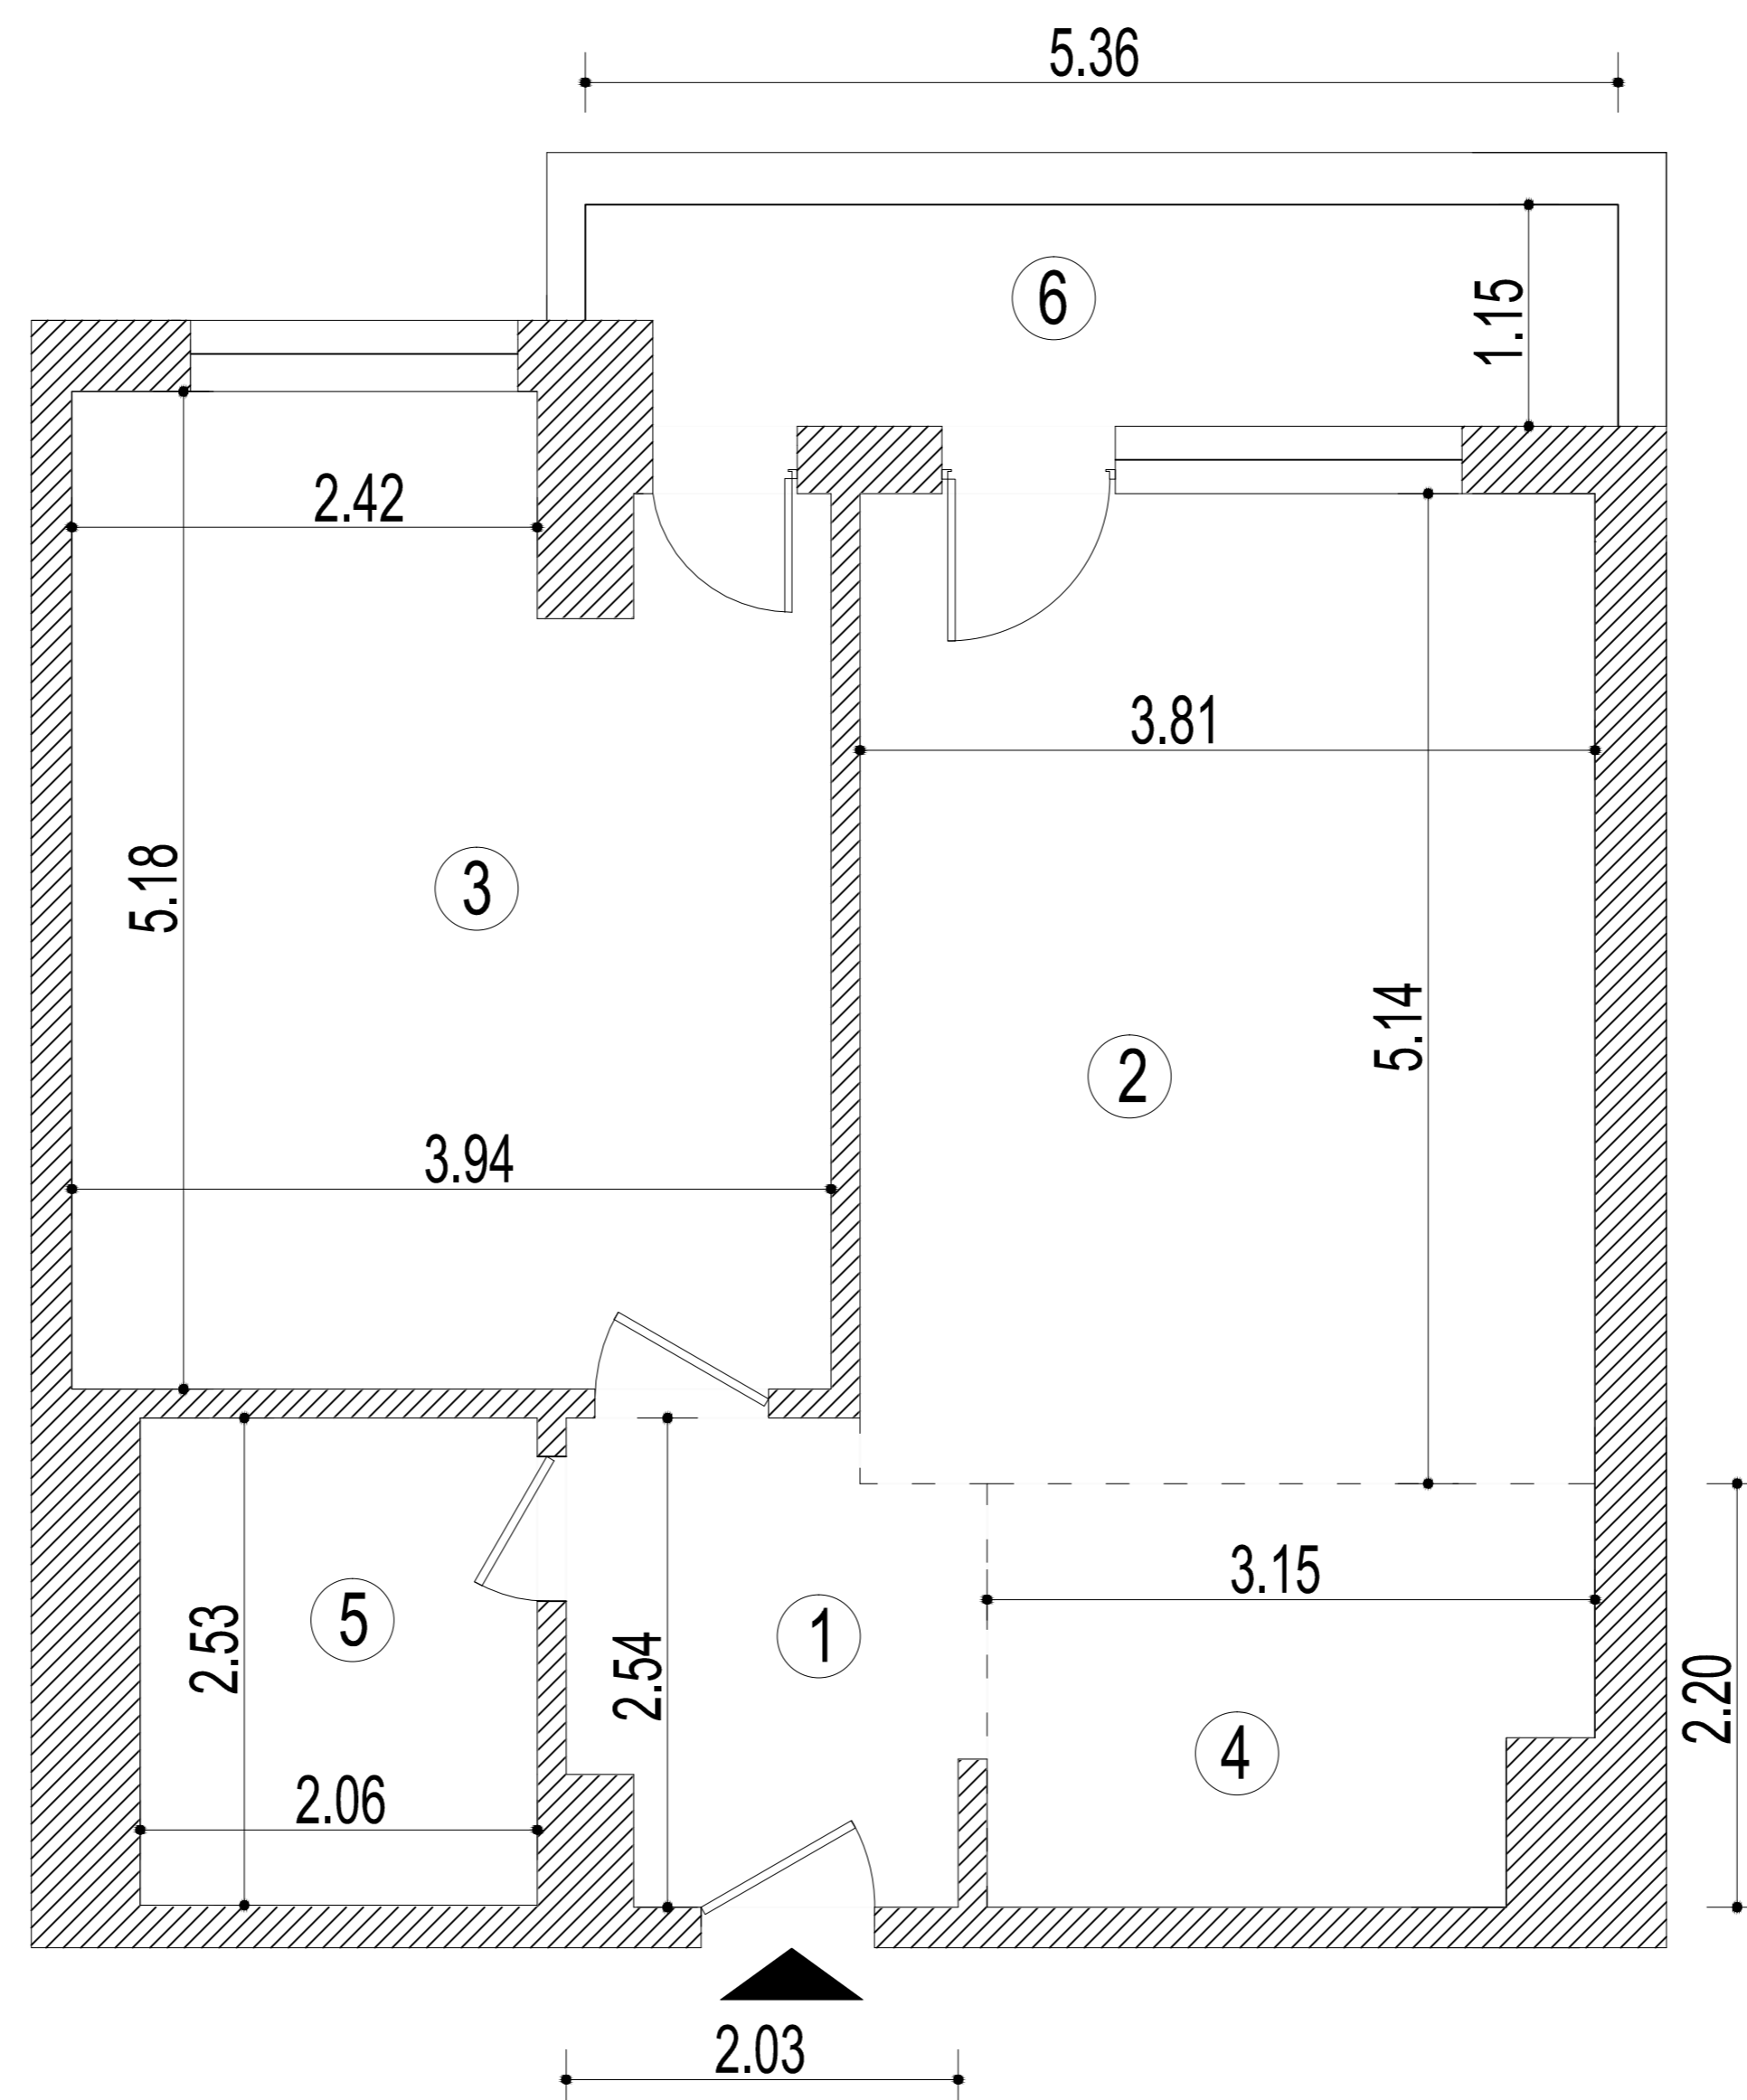


RELEVEU APARTAMENT NR.22**- ETAJ 2 -****SCARA 1:100**

Nr. Cadastral al terenului	Suprafata	Adresa imobilului	
226142-C1-U22	10.764mp	STR. DAMBOVITEI, NR.40, ET.2, AP.22	
Cartea Funciara colectiva nr.		UAT	BUCURESTI, SECTOR 6
Cod unitate individuala (U)		CF individuala	226142-C1-U22

Suprafata teren = 10.764mp**Suprafata parti comune = 10.112mp (0.776%)****Suprafata construita = 75.96mp****RECAPITULATIE**

Nr. incapere	Denumire incapere	Suprafata utila (mp)
1	Vestibul	4.97
2	Camera 1	19.61
3	Camera 2	19.28
4	Bucatarie	6.54
5	Baie	5.21
Suprafata utila = 55.61mp		
6	Balcon	5.97
Suprafata totala = 61.58mp		
Executant		Data
TUDOR NICUSOR		feb 2014
Receptionat		Data