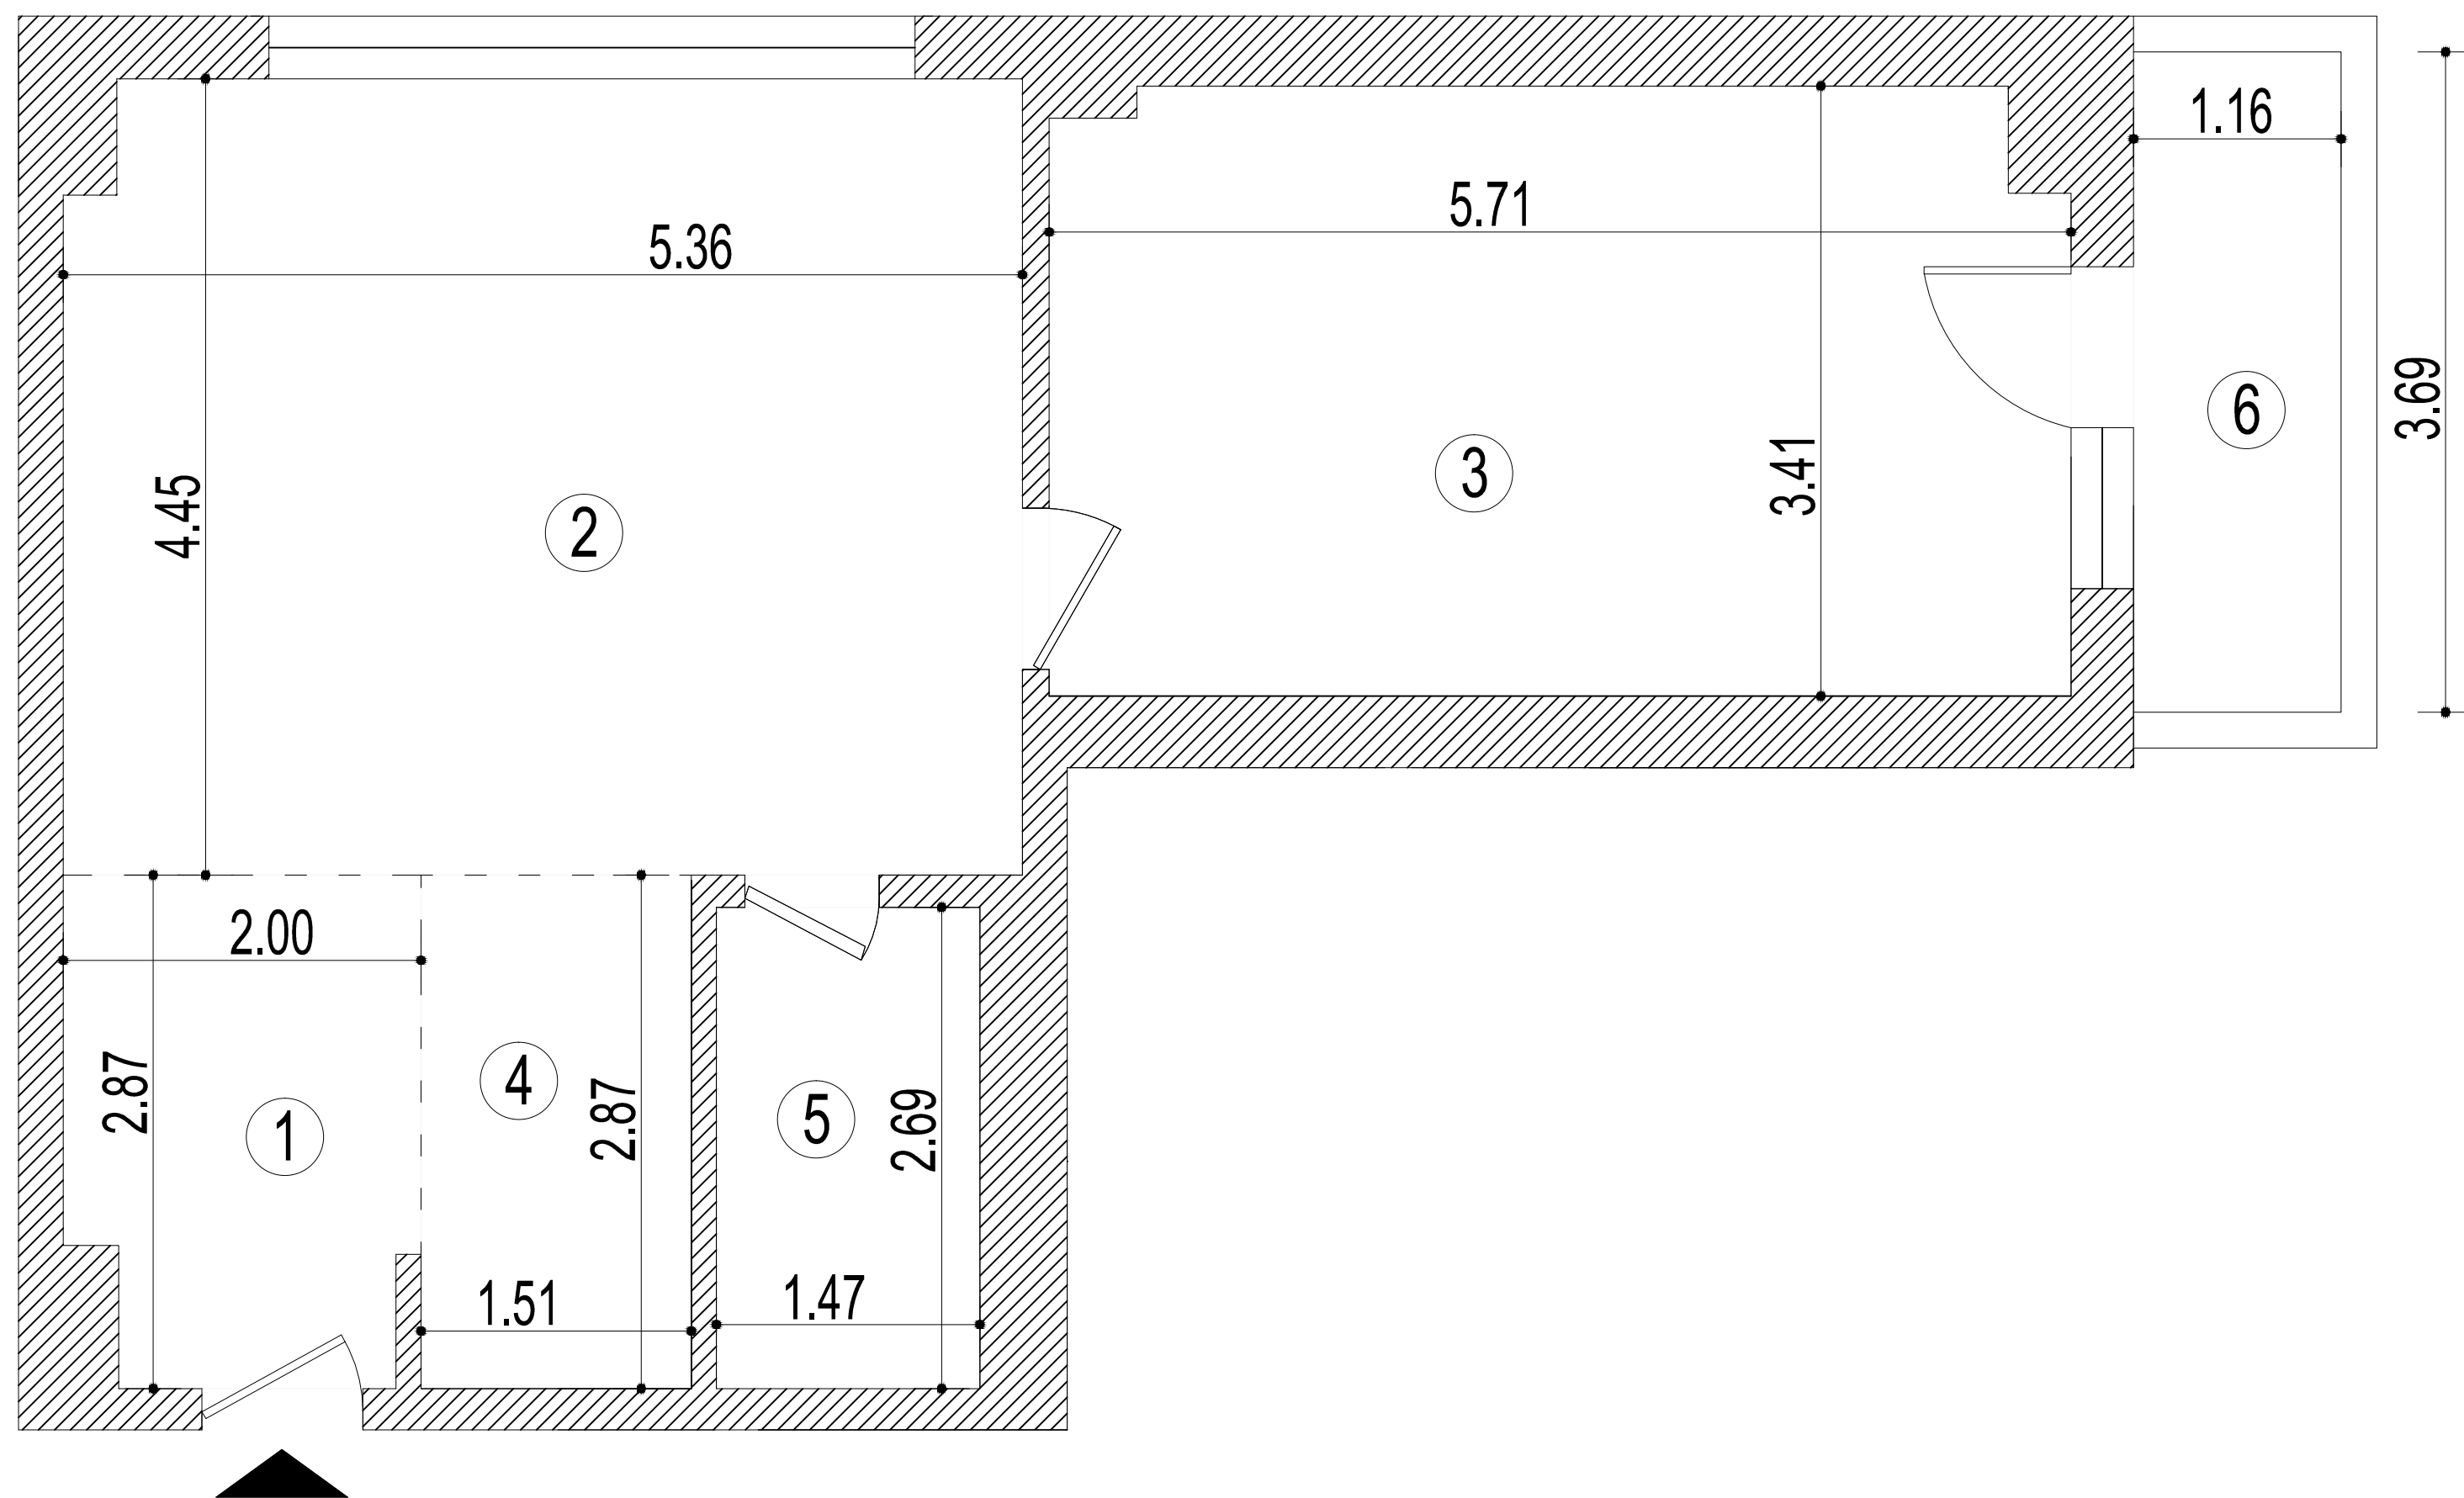


**RELEVEU APARTAMENT NR.12****- ETAJ 2 -****SCARA 1:100**

<b>Nr. Cadastral al terenului</b>	<b>Suprafata</b>	<b>Adresa imobilului</b>	
<b>226142-C1-U12</b>	<b>10.939mp</b>	<b>STR. DAMBOVITEL, NR.40, ET.2, AP.12</b>	
<b>Cartea Funciara colectiva nr.</b>		<b>UAT</b>	<b>BUCURESTI, SECTOR 6</b>
<b>Cod unitate individuala (U)</b>		<b>CF individuala</b>	<b>226142-C1-U12</b>

**Suprafata teren = 10.939mp****Suprafata parti comune = 10.276mp (0.789%)****Suprafata construita = 75.18mp**

<b>RECAPITULATIE</b>		
<b>Nr. incapere</b>	<b>Denumire incapere</b>	<b>Suprafata utila (mp)</b>
<b>1</b>	<b>Vestibul</b>	<b>5.39</b>
<b>2</b>	<b>Camera 1</b>	<b>23.66</b>
<b>3</b>	<b>Camera 2</b>	<b>19.17</b>
<b>4</b>	<b>Bucatarie</b>	<b>4.33</b>
<b>5</b>	<b>Baie</b>	<b>3.96</b>
<b>Suprafata utila = 56.51mp</b>		
<b>6</b>	<b>Balcon</b>	<b>4.28</b>
<b>Suprafata totala = 60.79mp</b>		
<b>Executant</b>		<b>Data</b>
<b>TUDOR NICUSOR</b>		<b>feb 2014</b>
<b>Receptionat</b>		<b>Data</b>