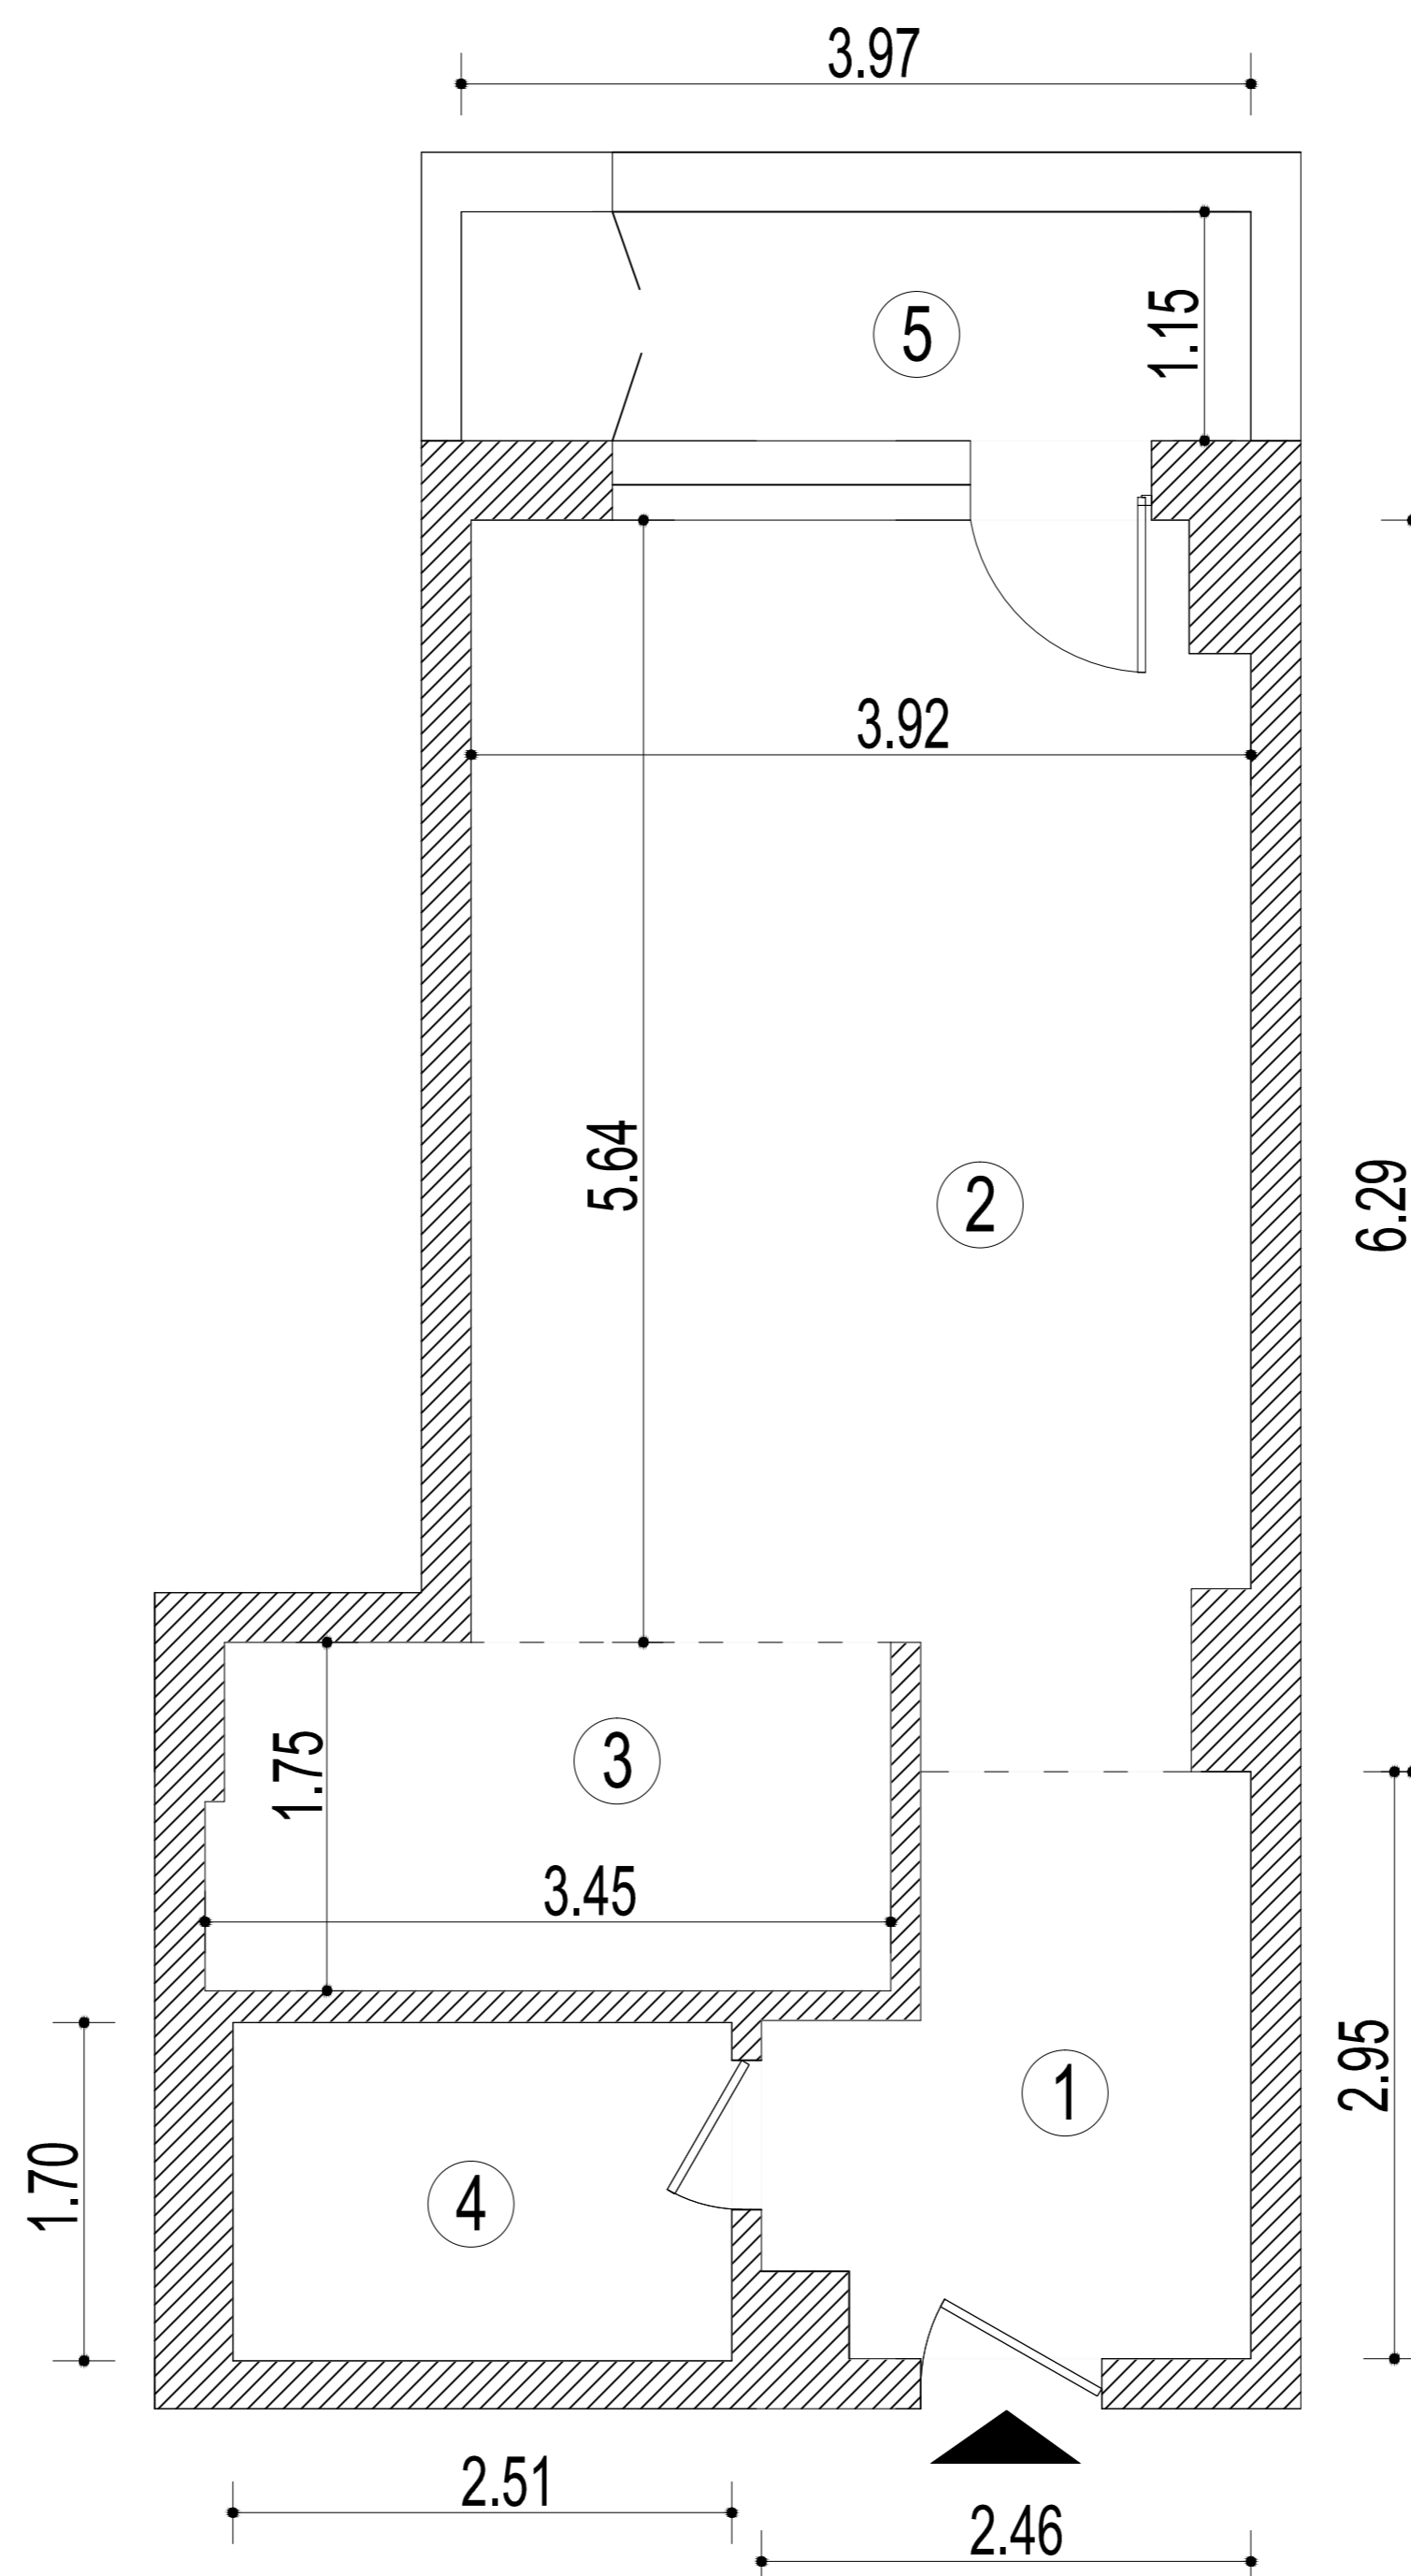


RELEVU APARTAMENT NR.27**- ETAJ 3 -****SCARA 1:100**

Nr. Cadastral al terenului	Suprafata	Adresa imobilului	
226142-C1-U27	7.545mp	STR. DAMBOVITEI, NR.40, ET.3, AP.27	
Cartea Funciara colectiva nr.		UAT	BUCURESTI, SECTOR 6
Cod unitate individuala (U)		CF individuala	226142-C1-U27

Suprafata teren = 7.545mp**Suprafata parti comune = 7.088mp (0.544%)****Suprafata construita = 52.23mp****RECAPITULATIE**

Nr. incapere	Denumire incapere	Suprafata utila (mp)
1	Vestibul	6.06
2	Camera 1	22.70
3	Bucatarie	5.96
4	Baie	4.26
Suprafata utila = 38.98mp		
5	Balcon	4.57
Suprafata totala = 43.55mp		
Executant		Data
TUDOR NICUSOR		feb 2014
Receptionat		Data