

RELEVU APARTAMENT NR.68

- ETAJ 7 -


SCARA 1:100

Nr. Cadastral al terenului	Suprafata	Adresa imobilului	
226142-C1-U68	10.635mp	STR. DAMBOVITEI, NR.40, ET.7, AP.68	
Cartea Funciara colectiva nr.		UAT	BUCURESTI, SECTOR 6
Cod unitate individuala (U)		CF individuala	226142-C1-U68

Suprafata teren = 10.635mp

Suprafata parti comune = 9.990mp (0.767%)

Suprafata construita = 73.32mp

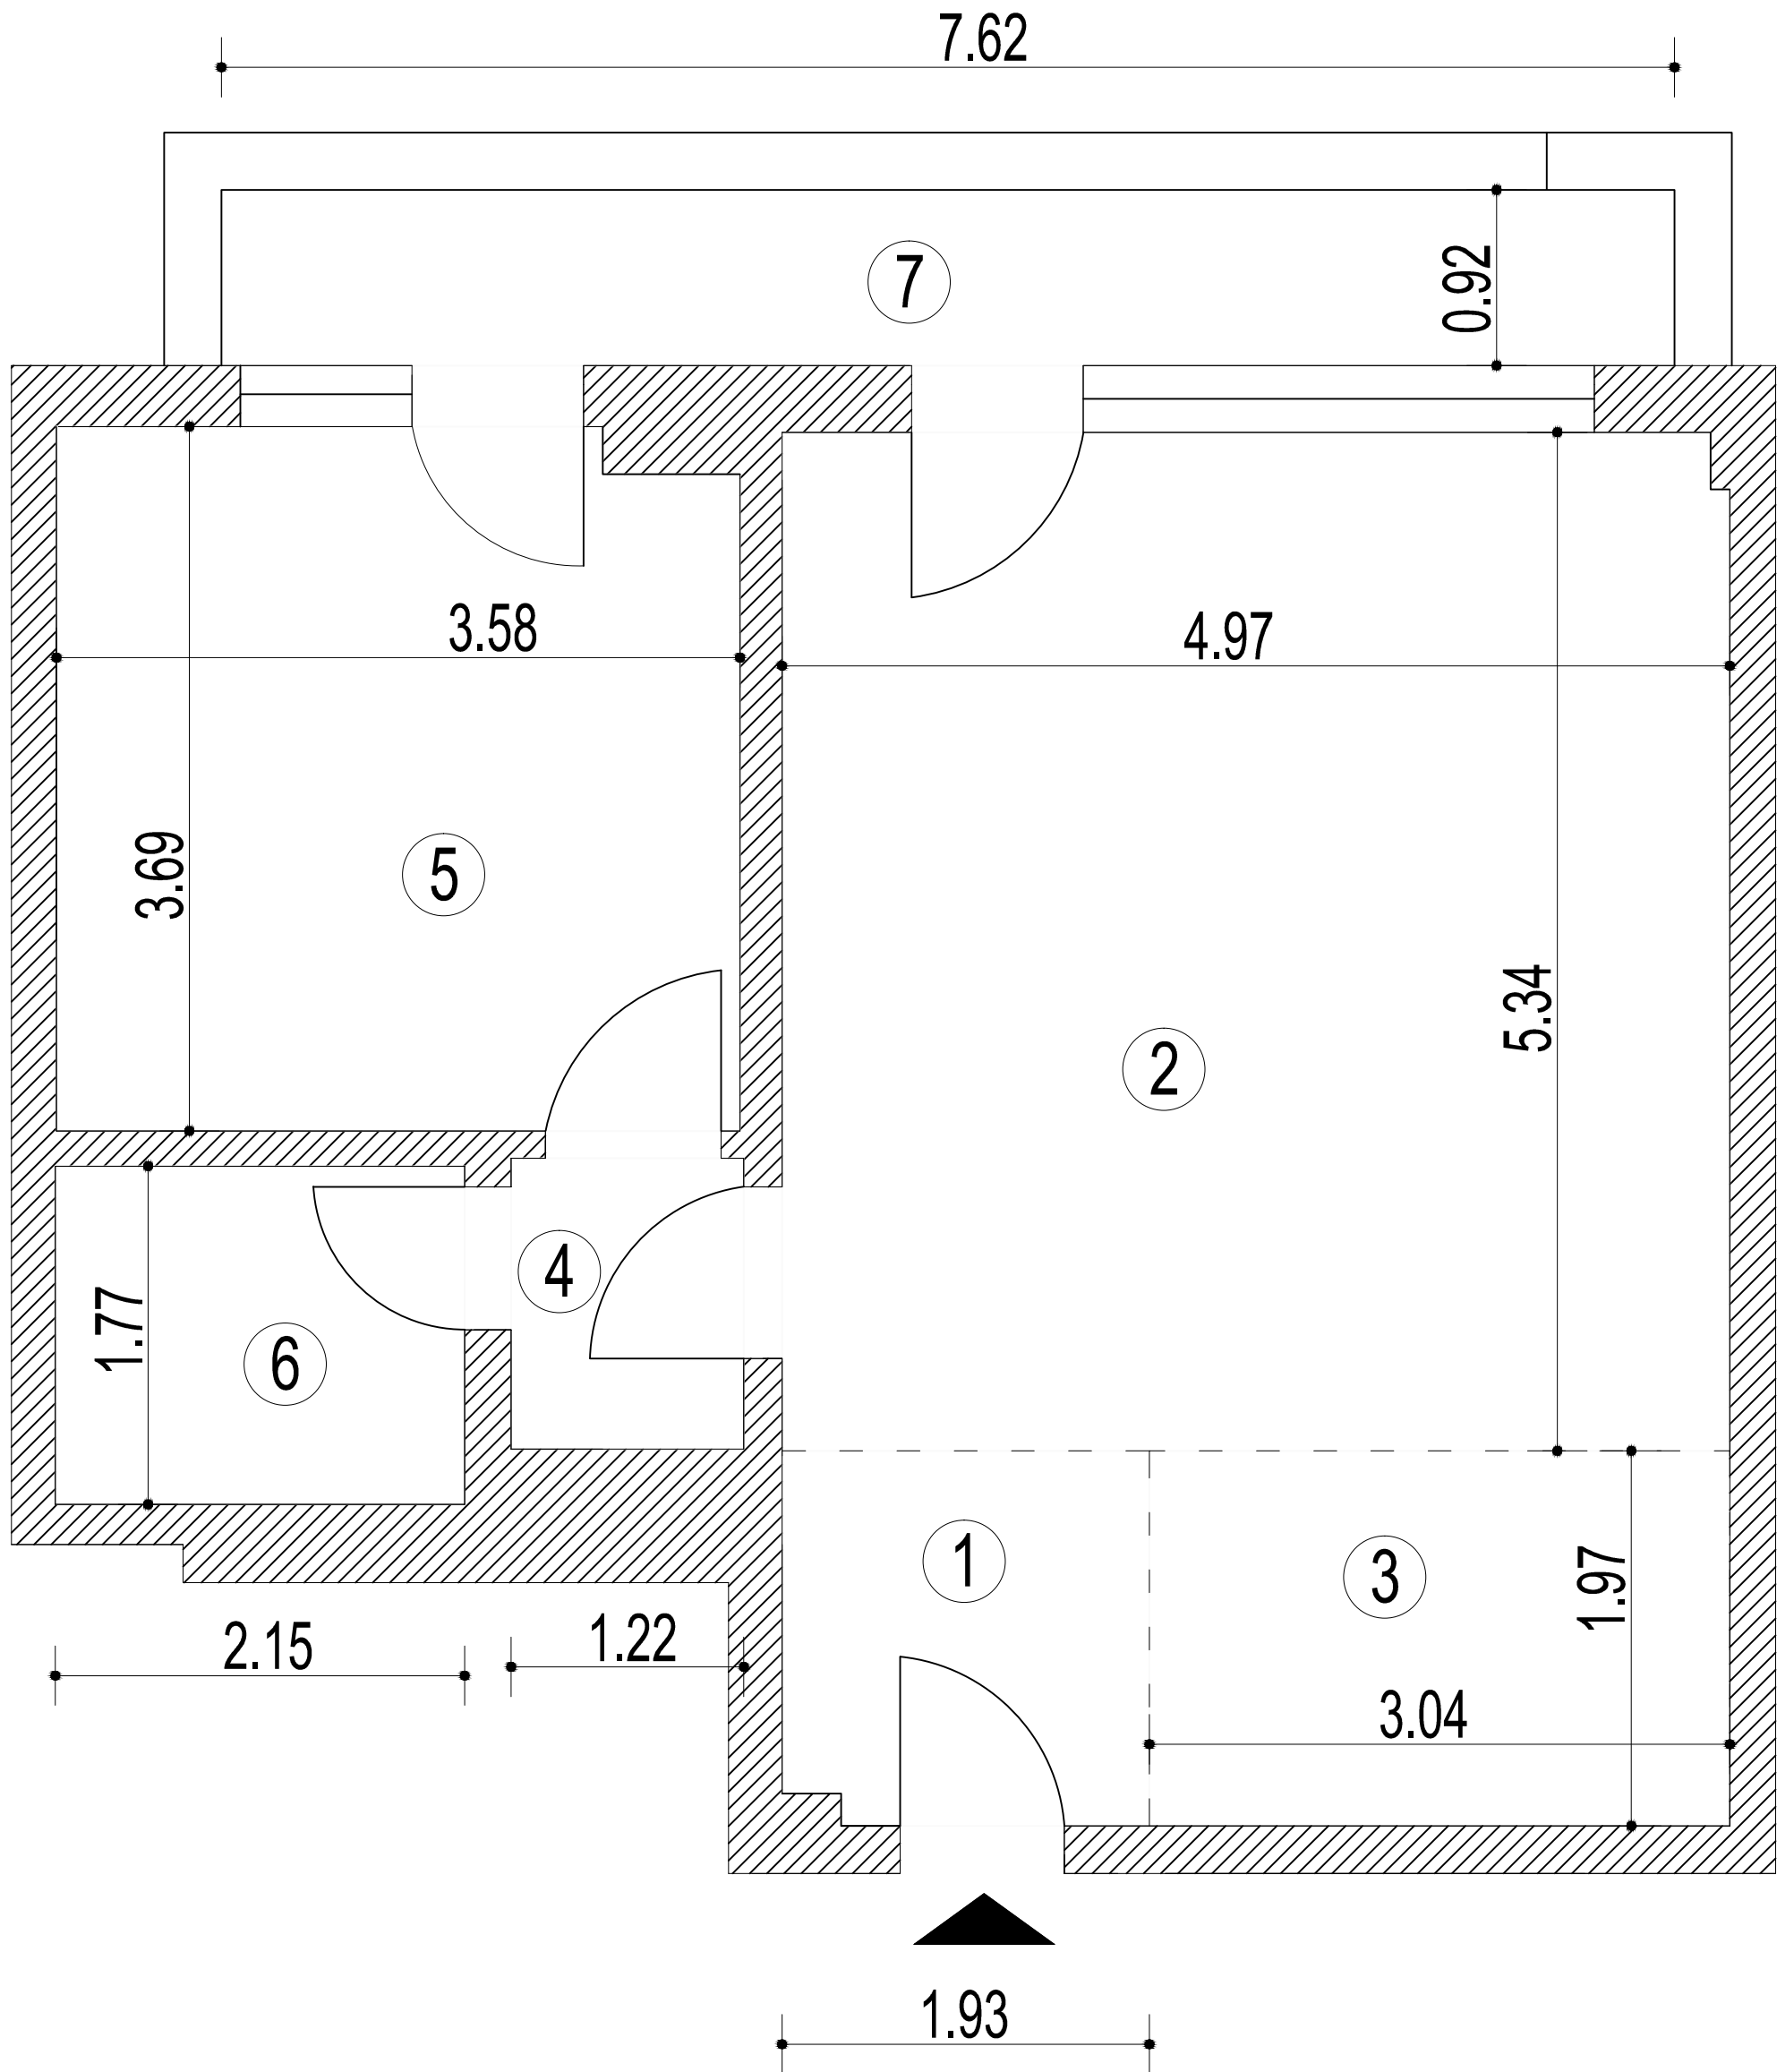

RECAPITULATIE		
Nr. incapere	Denumire incapere	Suprafata utila (mp)
1	Vestibul	3.73
2	Camera 1	26.51
3	Bucatarie	5.99
4	Hol	1.86
5	Camera 2	13.05
6	Baie	3.80
Suprafata utila = 54.94mp		
7	Balcon	7.01
Suprafata totala = 61.95mp		
Executant		Data
TUDOR NICUSOR		feb 2014
Receptionat		Data